



Lay out plan of G.H.C. Khalsa of Education Guru Sar Sadhar Dist. Ludhiana (PB.)

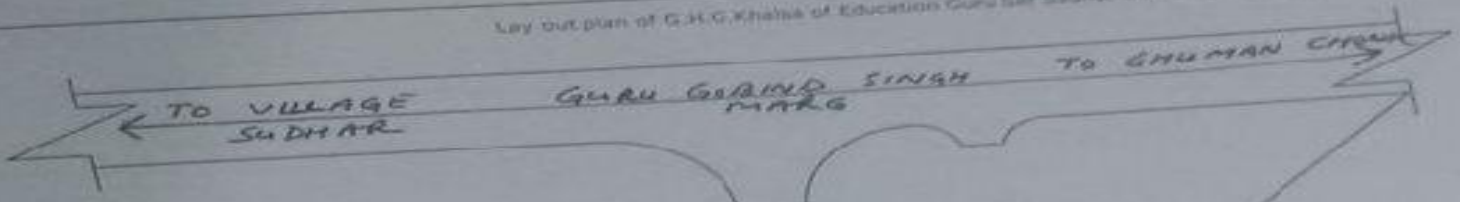

OTHER PROPERTY

PARKING

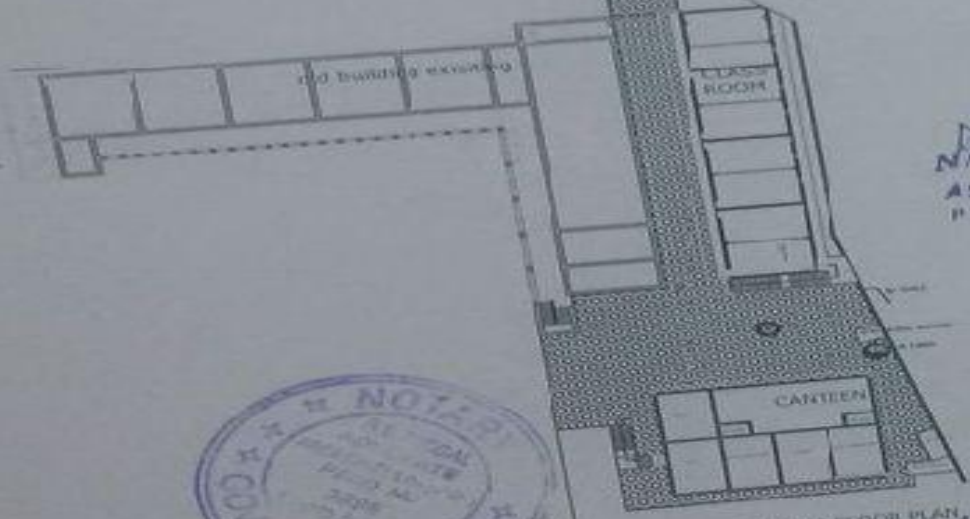

GROUND FLOOR PLAN

12/03/16
NAVROP SINGH
Asstt. Engineer,
H.W.D. & R. LUDHIANA

Drawn By: Jaswinder Singh Civil Engineer

12/03/16



Handwritten signature

Handwritten signature

G.H.C. KHALSA COLLEGE
OF EDUCATION
GURU SAR SADHAR LUDHIANA

TRUE TRANSLATION FROM PUNJABI
LANGUAGE TO ENGLISH LANGUAGE
TO BE DOCUMENT PRODUCED

NOTARY PUBLIC, LUDHIANA (PB.)

19 MAR 2016