


Lay out plan of G.H.G.Khalsa of Education Guru Sar Sadhar Distt. Ludhiana.(Pb.)

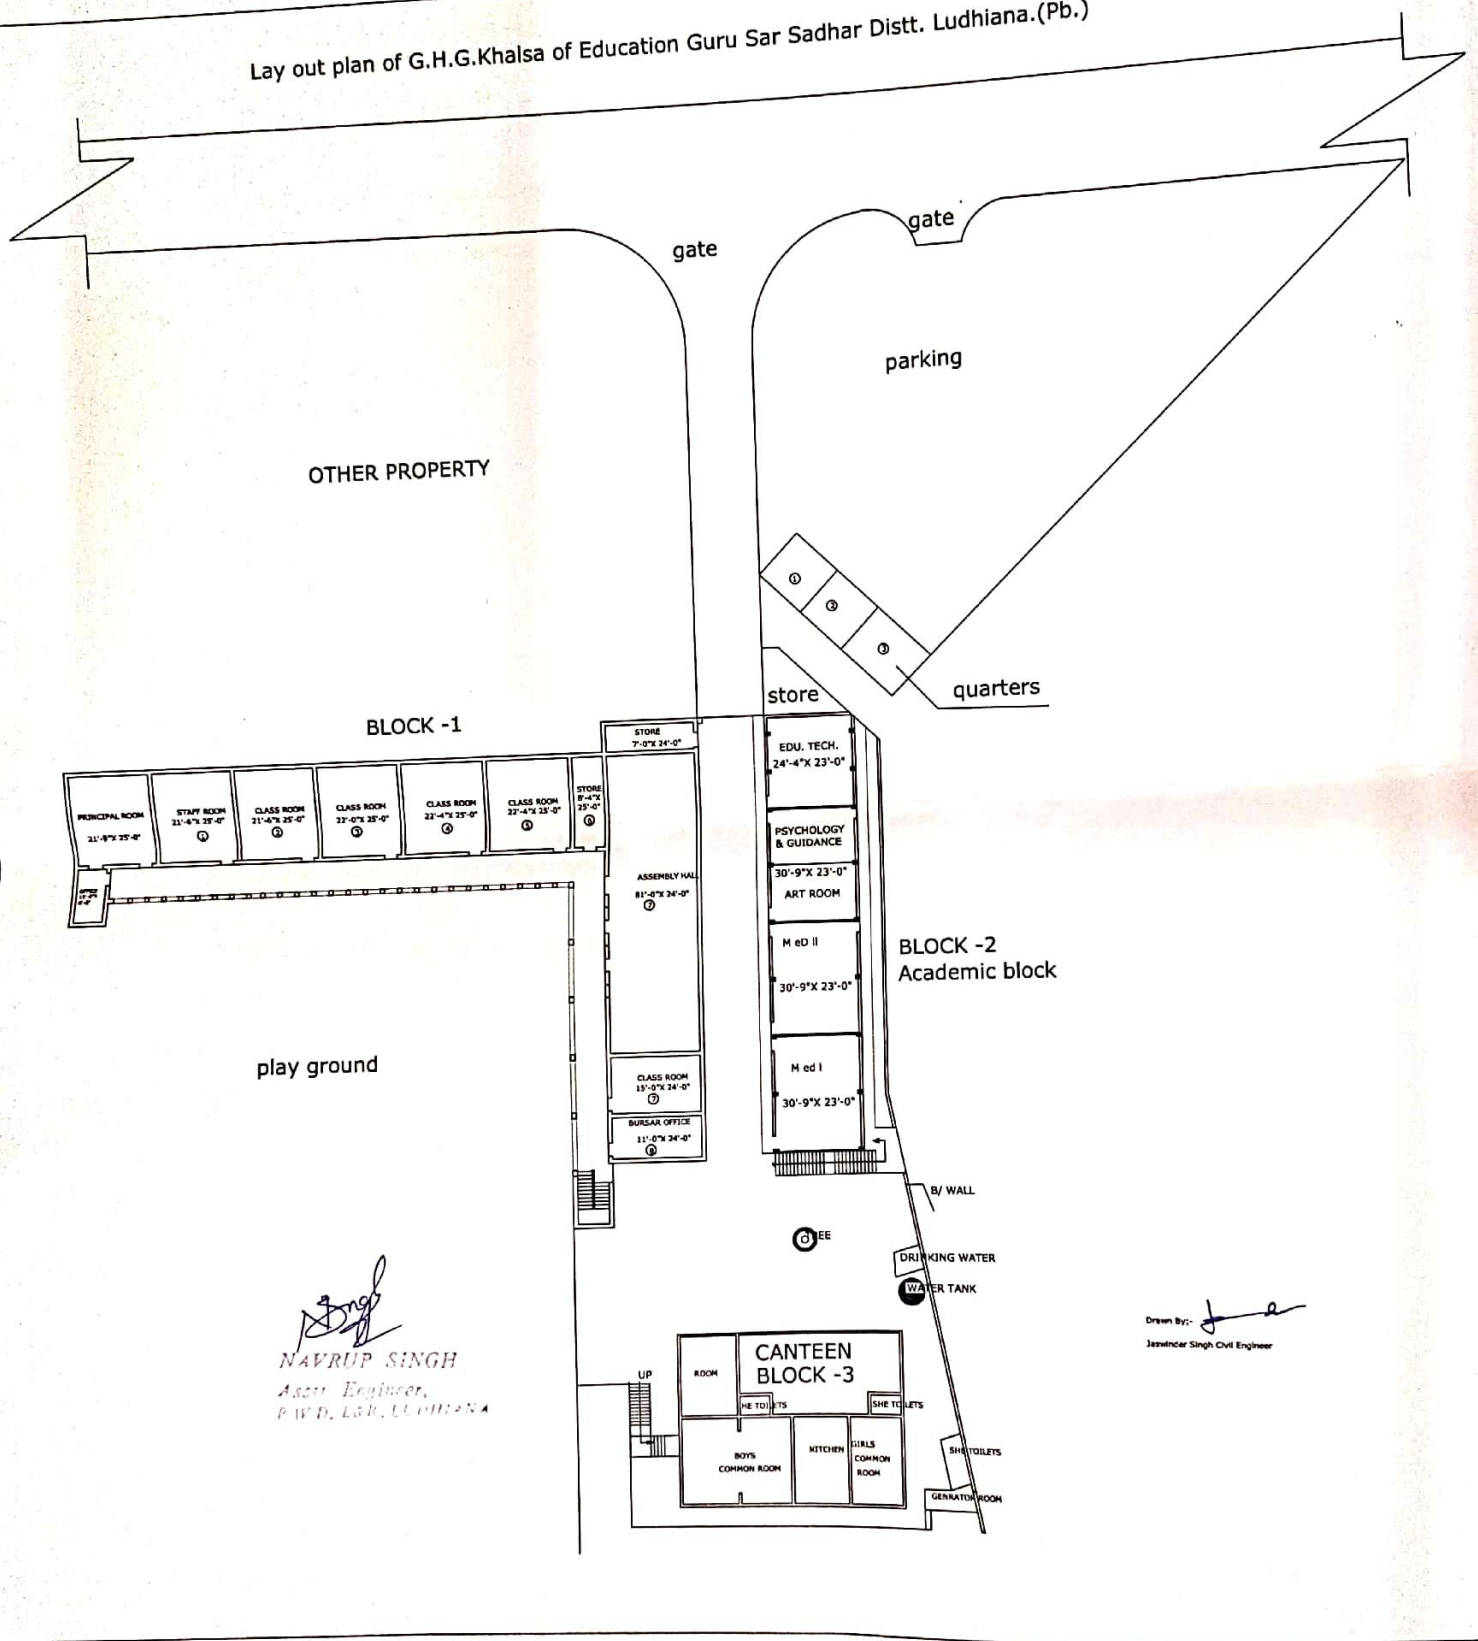

Navrup Singh
NAVRUP SINGH
 Asst. Engineer,
 P.W.D., LUDHIANA

Drawn By: *Jasvinder Singh*
 Jasvinder Singh Civil Engineer